


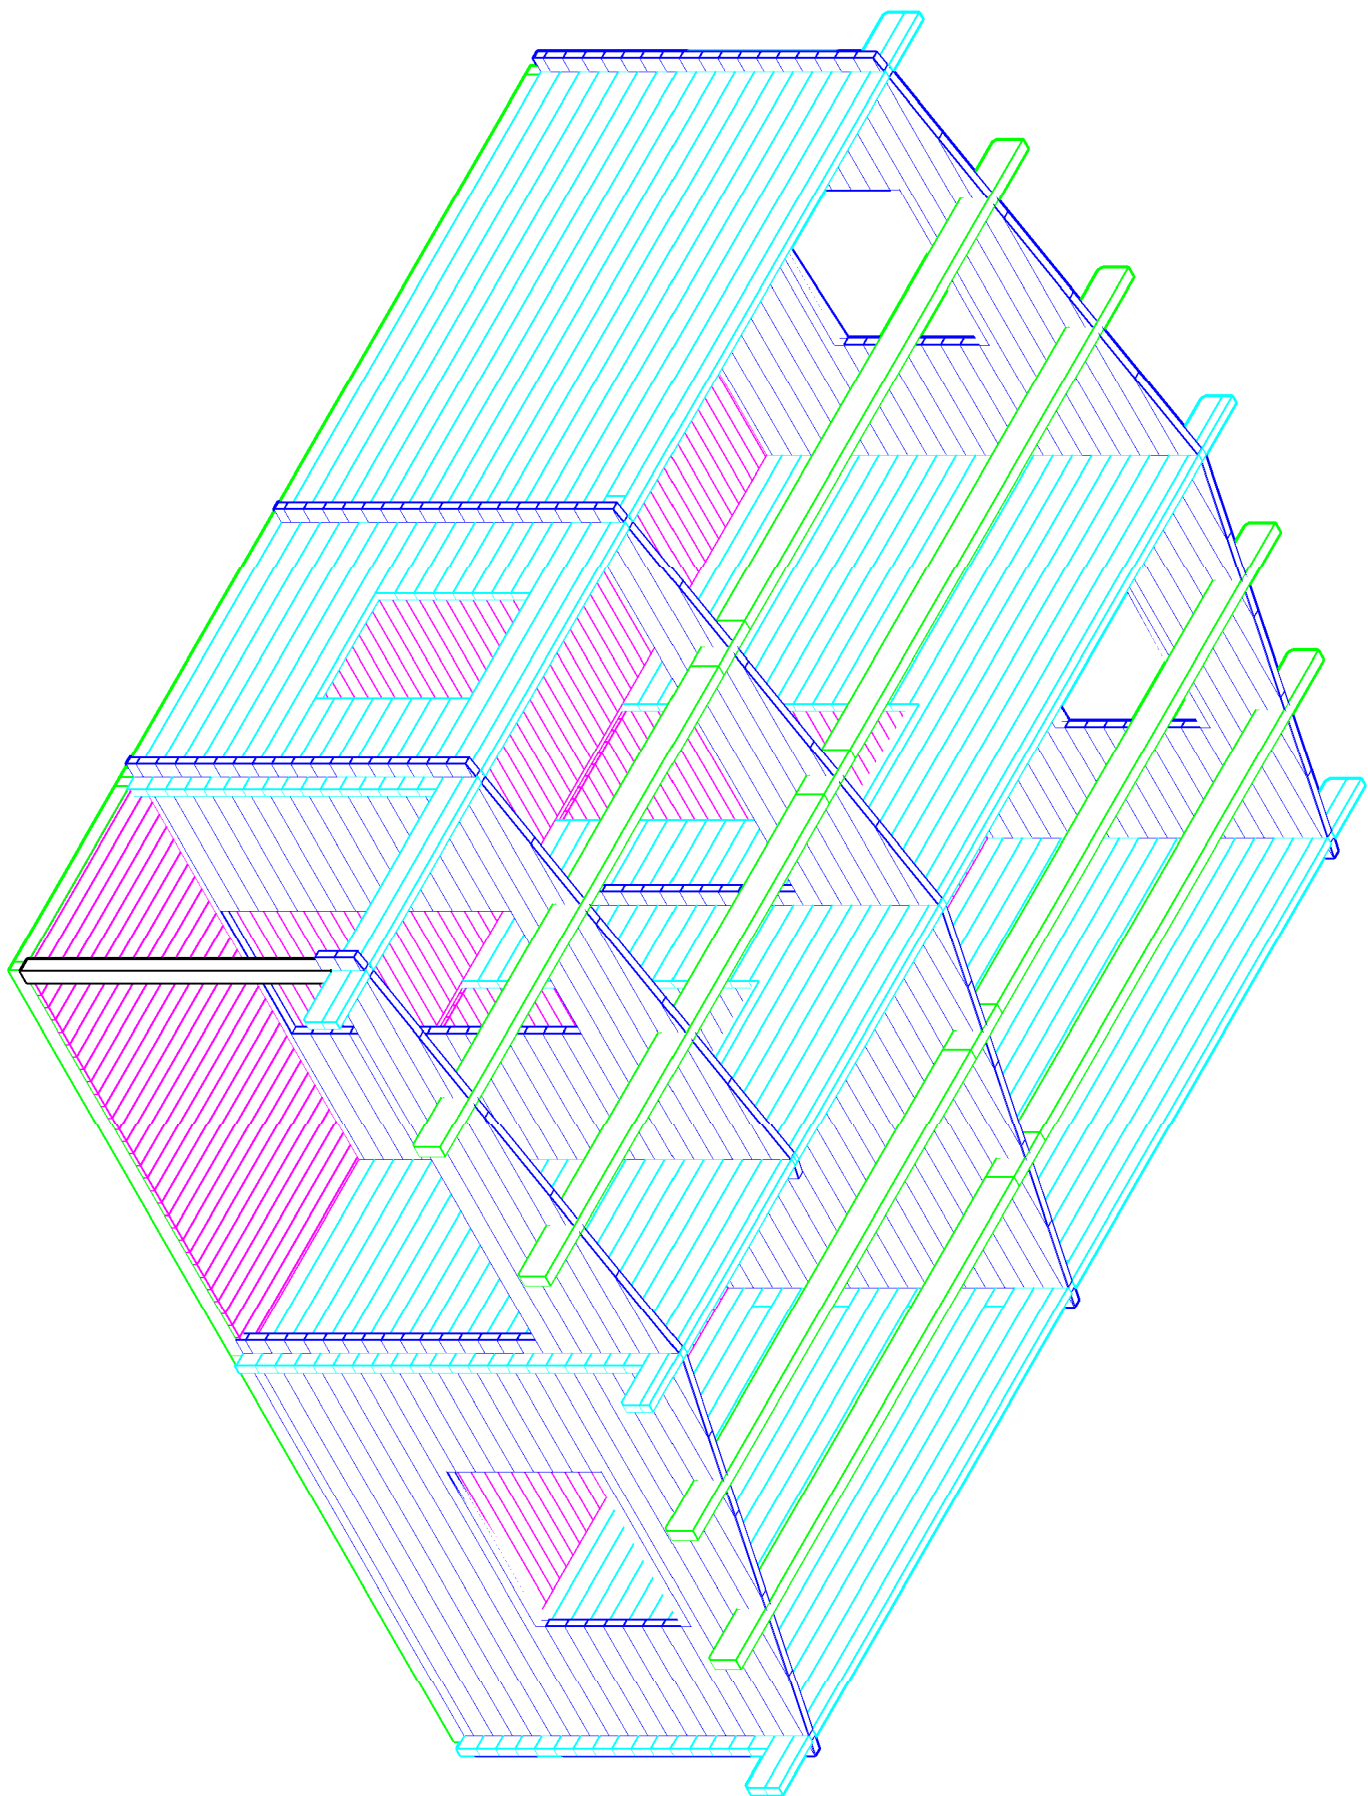


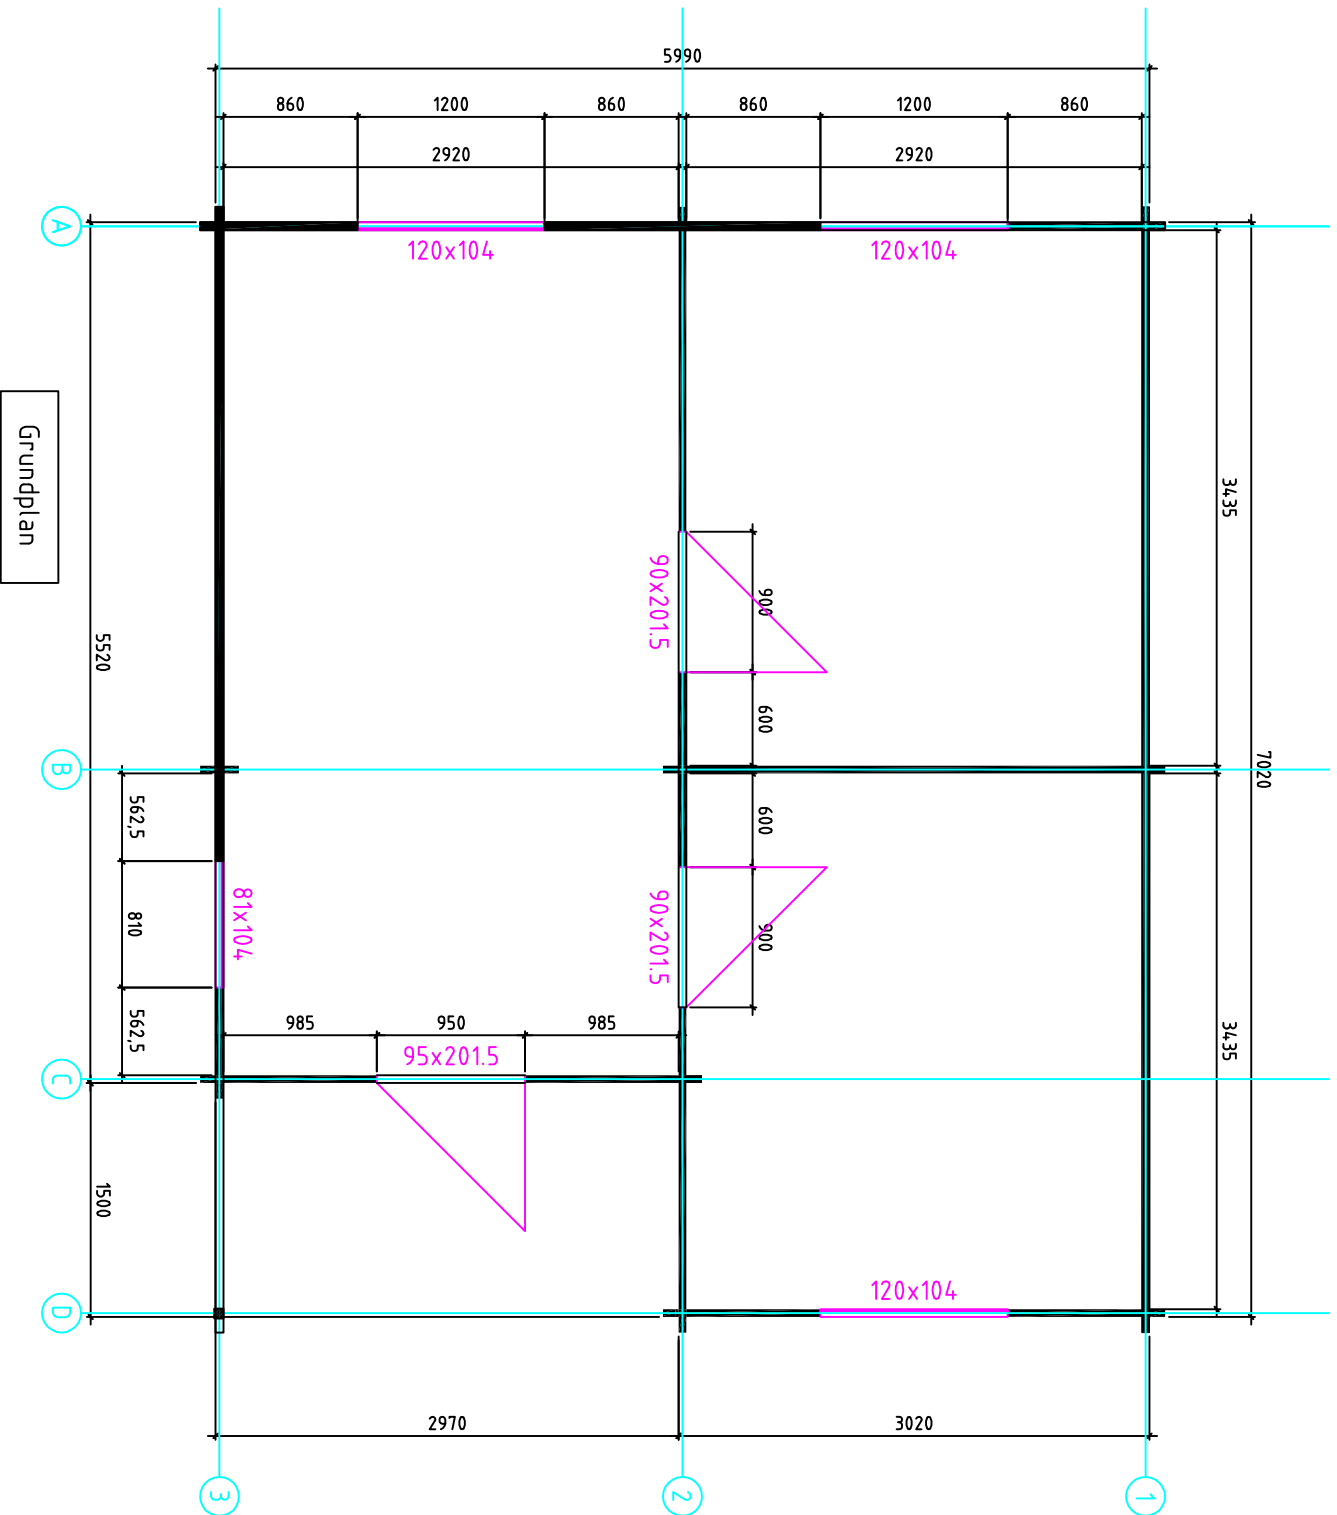

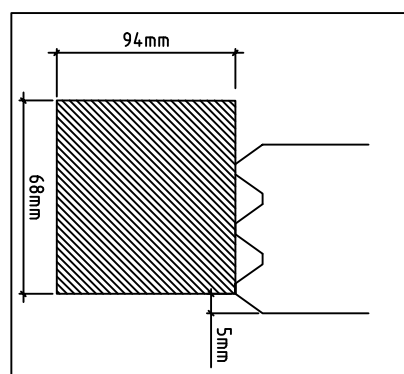


Baltic 42 / 50

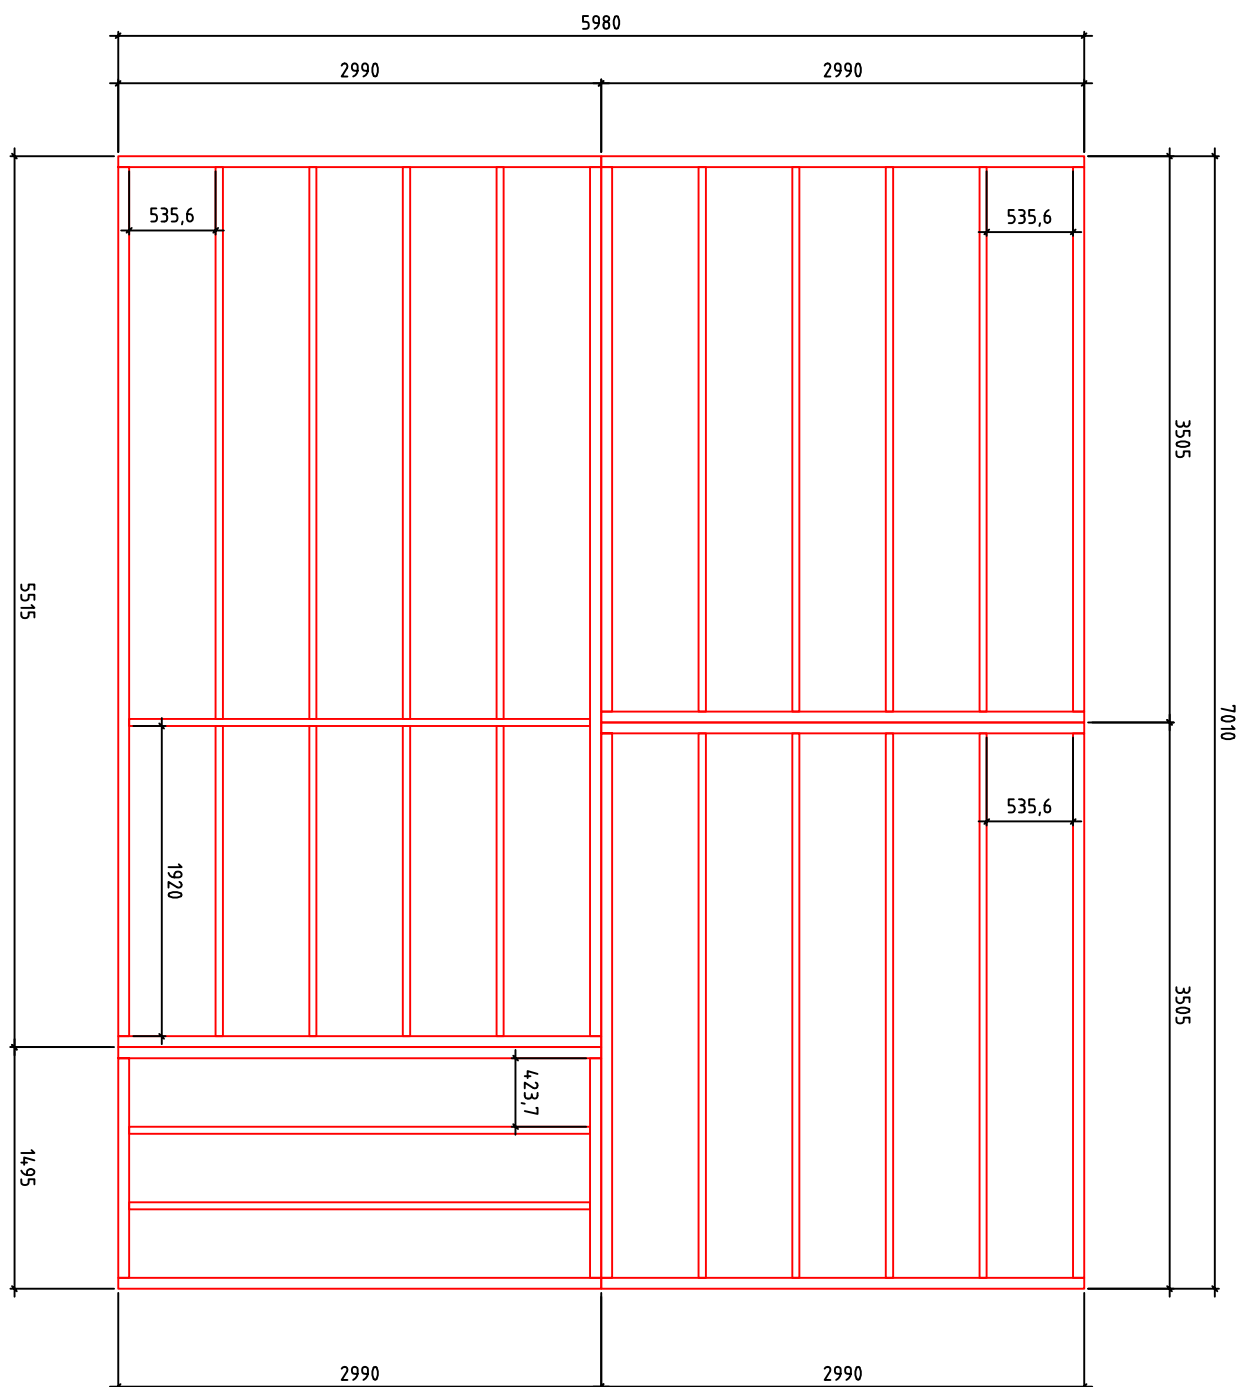

Fundament



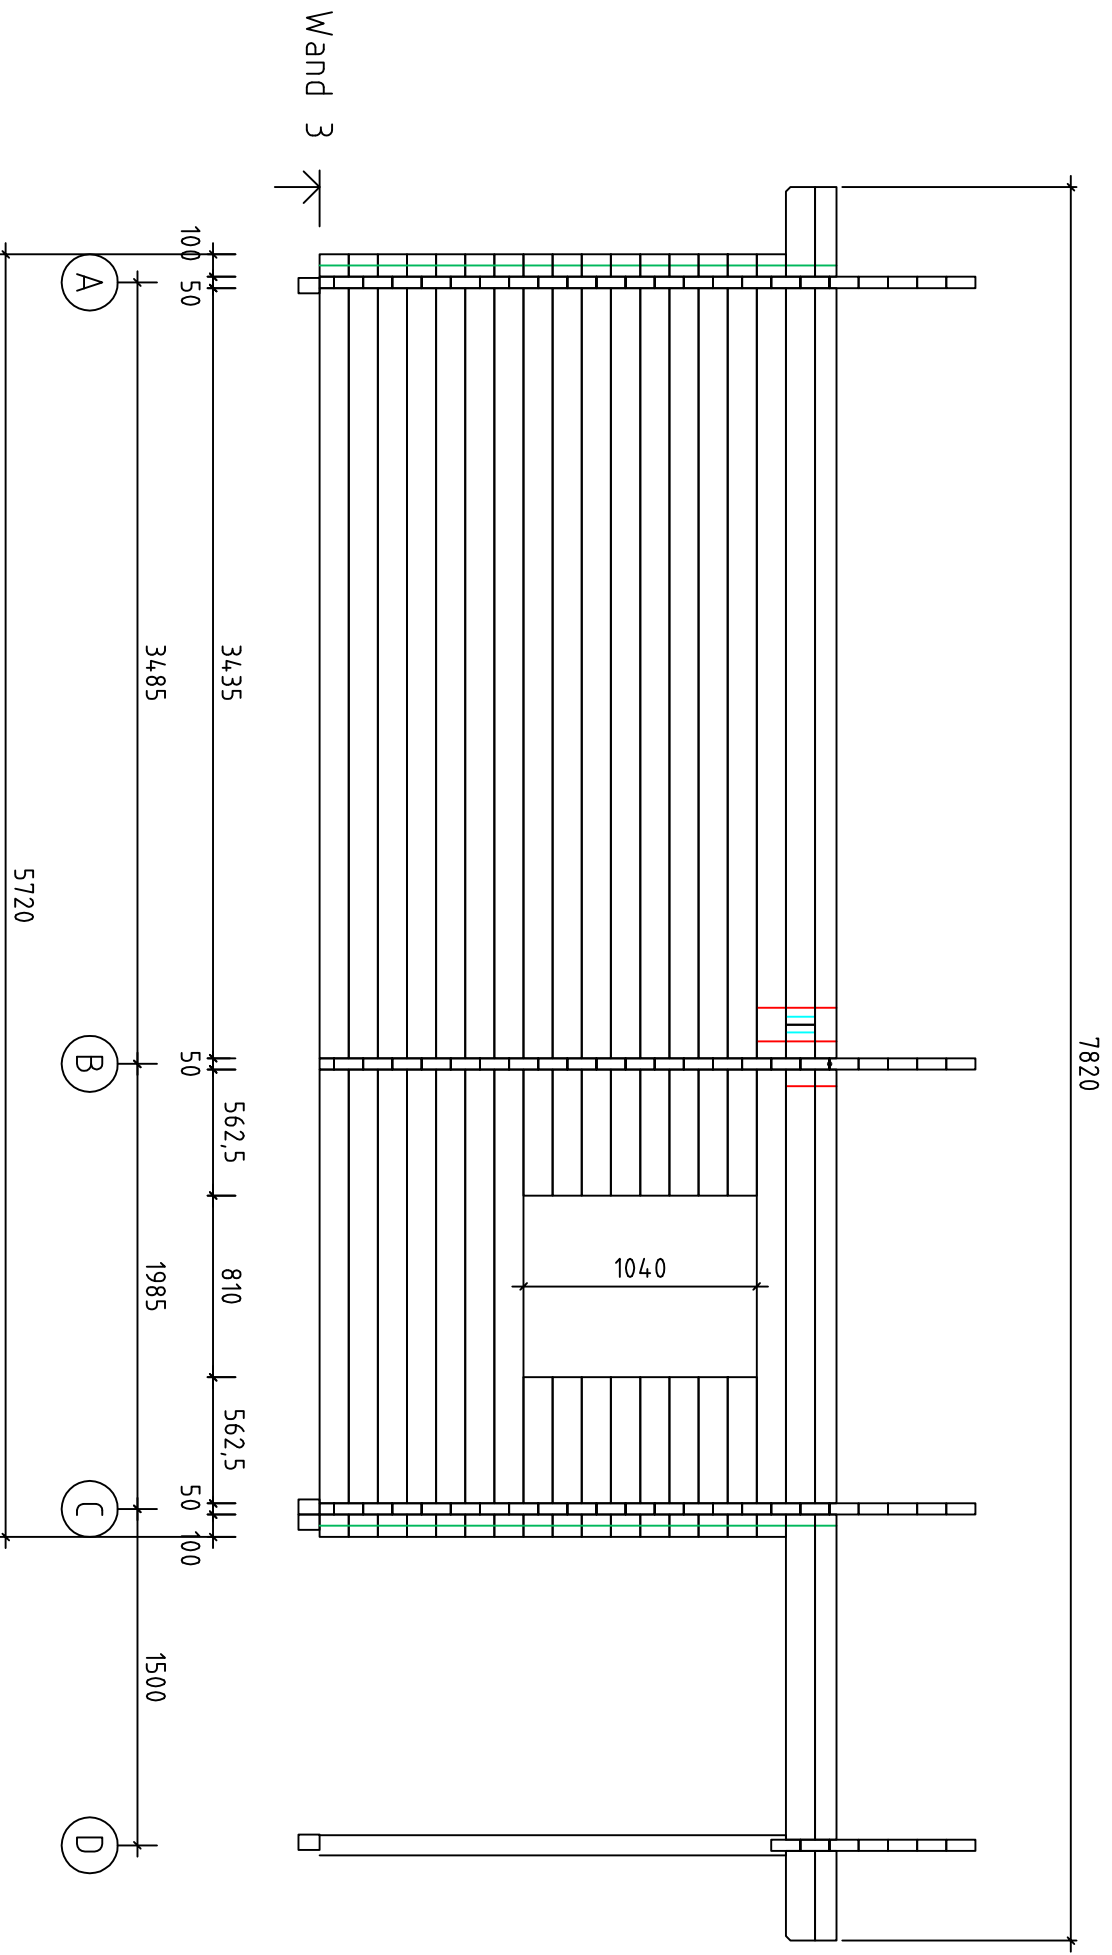

Baltic 42 / 50